


Franklin

PLAT OF SURVEY

LOCATED IN PART OF THE NE 1/4 OF THE NE 1/4 OF SECTION 24, TOWN 12 NORTH, RANGE 5 WEST, TOWN OF FRANKLIN, VERNON COUNTY, WISCONSIN.

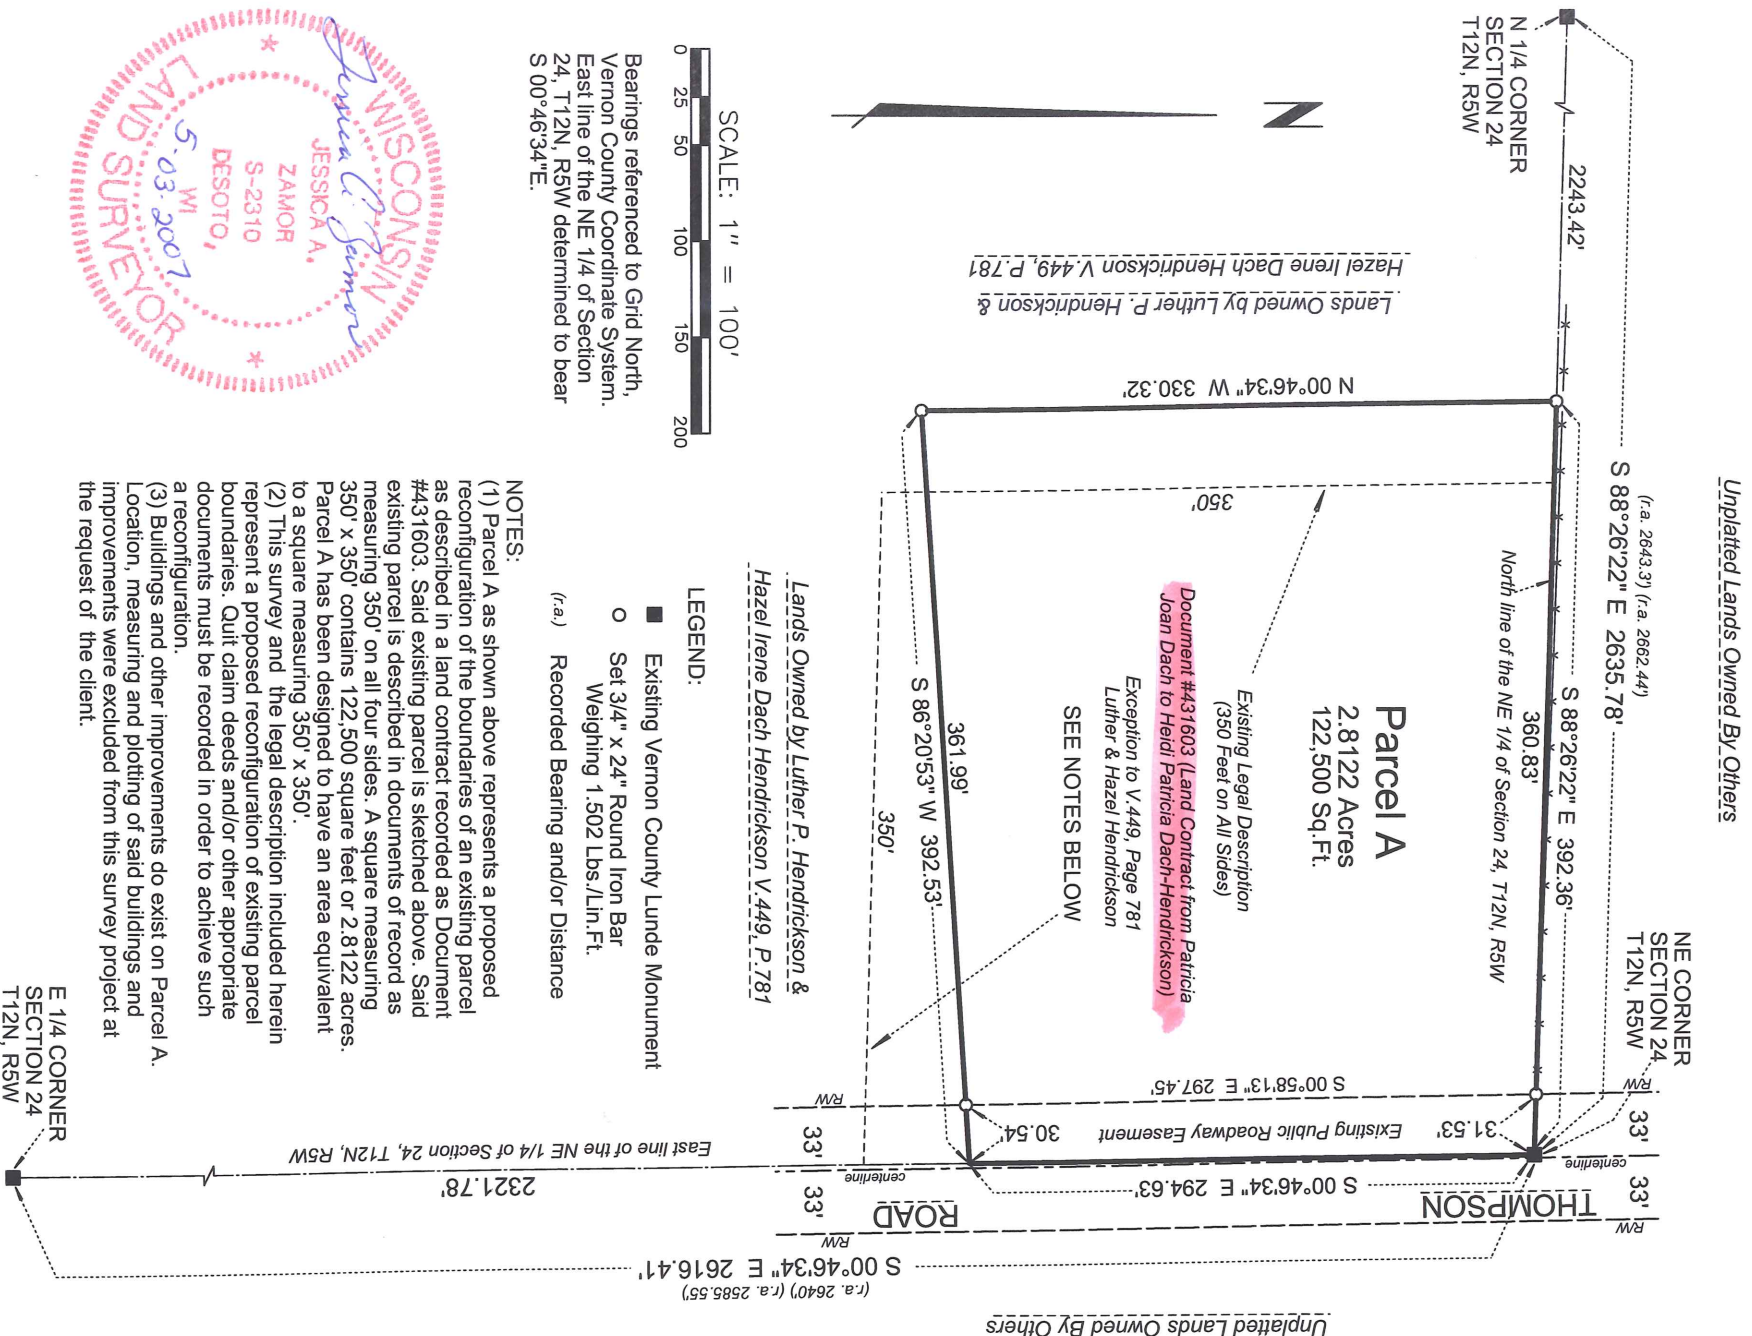

LAMPMAN & ASSOCIATES			Prepared For: Luther & Hazel Hendrickson		By the Order of:	
E750 Roberts Road			Project No.: 1234-0502-07		Luther & Hazel Hendrickson	
De Soto, Wisconsin 54624			Map No.: 561		E6701 County Road NN	
Phone: (608)648-2288			Scale: 1" = 100'		Viroqua, WI 54665	
			Drafted By: J.A.Z.			
			Date: May 3, 2007			
			Sheet 1 of 2			

PLAT OF SURVEY

LOCATED IN PART OF THE NE ¼ OF THE NE ¼ OF SECTION 24, TOWN 12 NORTH, RANGE 5 WEST, TOWN OF FRANKLIN, VERNON COUNTY, WISCONSIN.

SURVEYOR'S CERTIFICATE:

I, Jessica A. Zamor, Registered Land Surveyor, do hereby certify that by the order of Luther & Hazel Hendrickson, I have made a survey of the following described parcel:

Located in part of the NE ¼ of the NE ¼ of Section 24, Town 12 North, Range 5 West, Town of Franklin, Vernon County, Wisconsin, to-wit:
Beginning at the Northeast corner of said Section 24; thence S00°46'34"E along the East line of the NE ¼ of said Section 24, 294.63 feet; thence S86°20'53"W, 392.53 feet; thence N00°46'34"W parallel with the East line of the NE ¼ of said Section 24, 330.32 feet to a point on the North line of the NE ¼ of said Section 24; thence S88°26'22"E along the North line of the NE ¼ of said Section 24, 392.36 feet to the point of beginning.

Said parcel contains 2.8122 acres and is subject to and together with all covenants, easements, restrictions and right-of-ways of record.

I further certify that the within drawing is a true and correct representation of the parcel surveyed to the best of my knowledge and belief.

Jessica A. Zamor R.L.S. S-2310
Jessica A. Zamor

Date 5-03-2007



LAMPMAN & ASSOCIATES E750 Roberts Road De Soto, Wisconsin 54624 Phone: (608)648-2288	Prepared For: Luther & Hazel Hendrickson			By the Order of: Luther & Hazel Hendrickson E6701 County Road NN Viroqua, WI 54665
	Project No.:	1234-0502-07	Map No.:	561
	Scale:	N/A	Drafted By:	J.A.Z.
	Date:	May 3, 2007	Sheet	2 of 2